


am.co.za

RAYCUT

LF-1530 Floor Plan


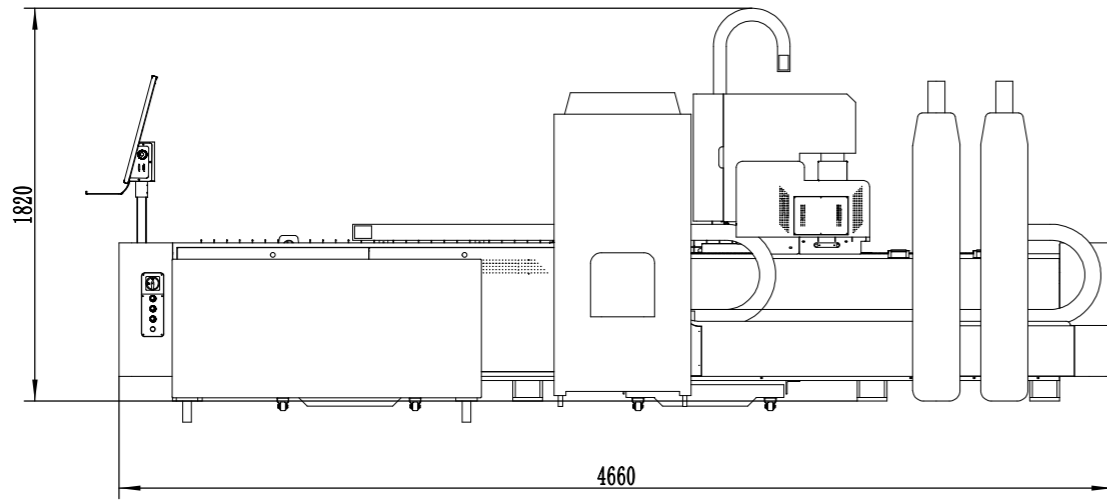


FRONT

LEAVE FURTHER 1000
FOR OPERATORS & WALKWAY

BACK

LEAVE FURTHER 1000
FOR WALKWAY AND EXTRACTOR

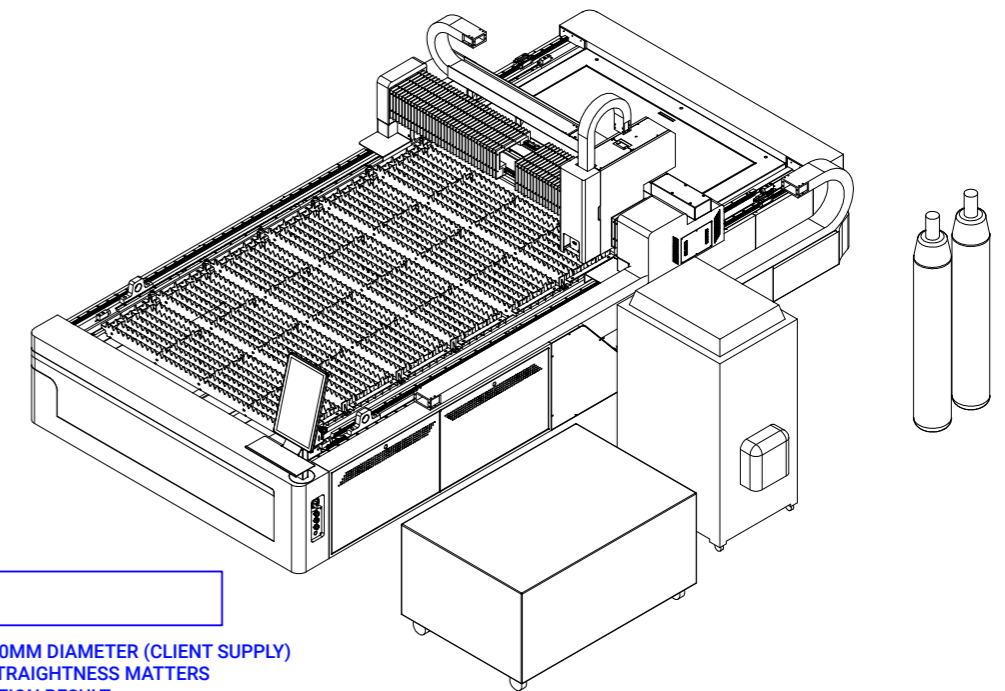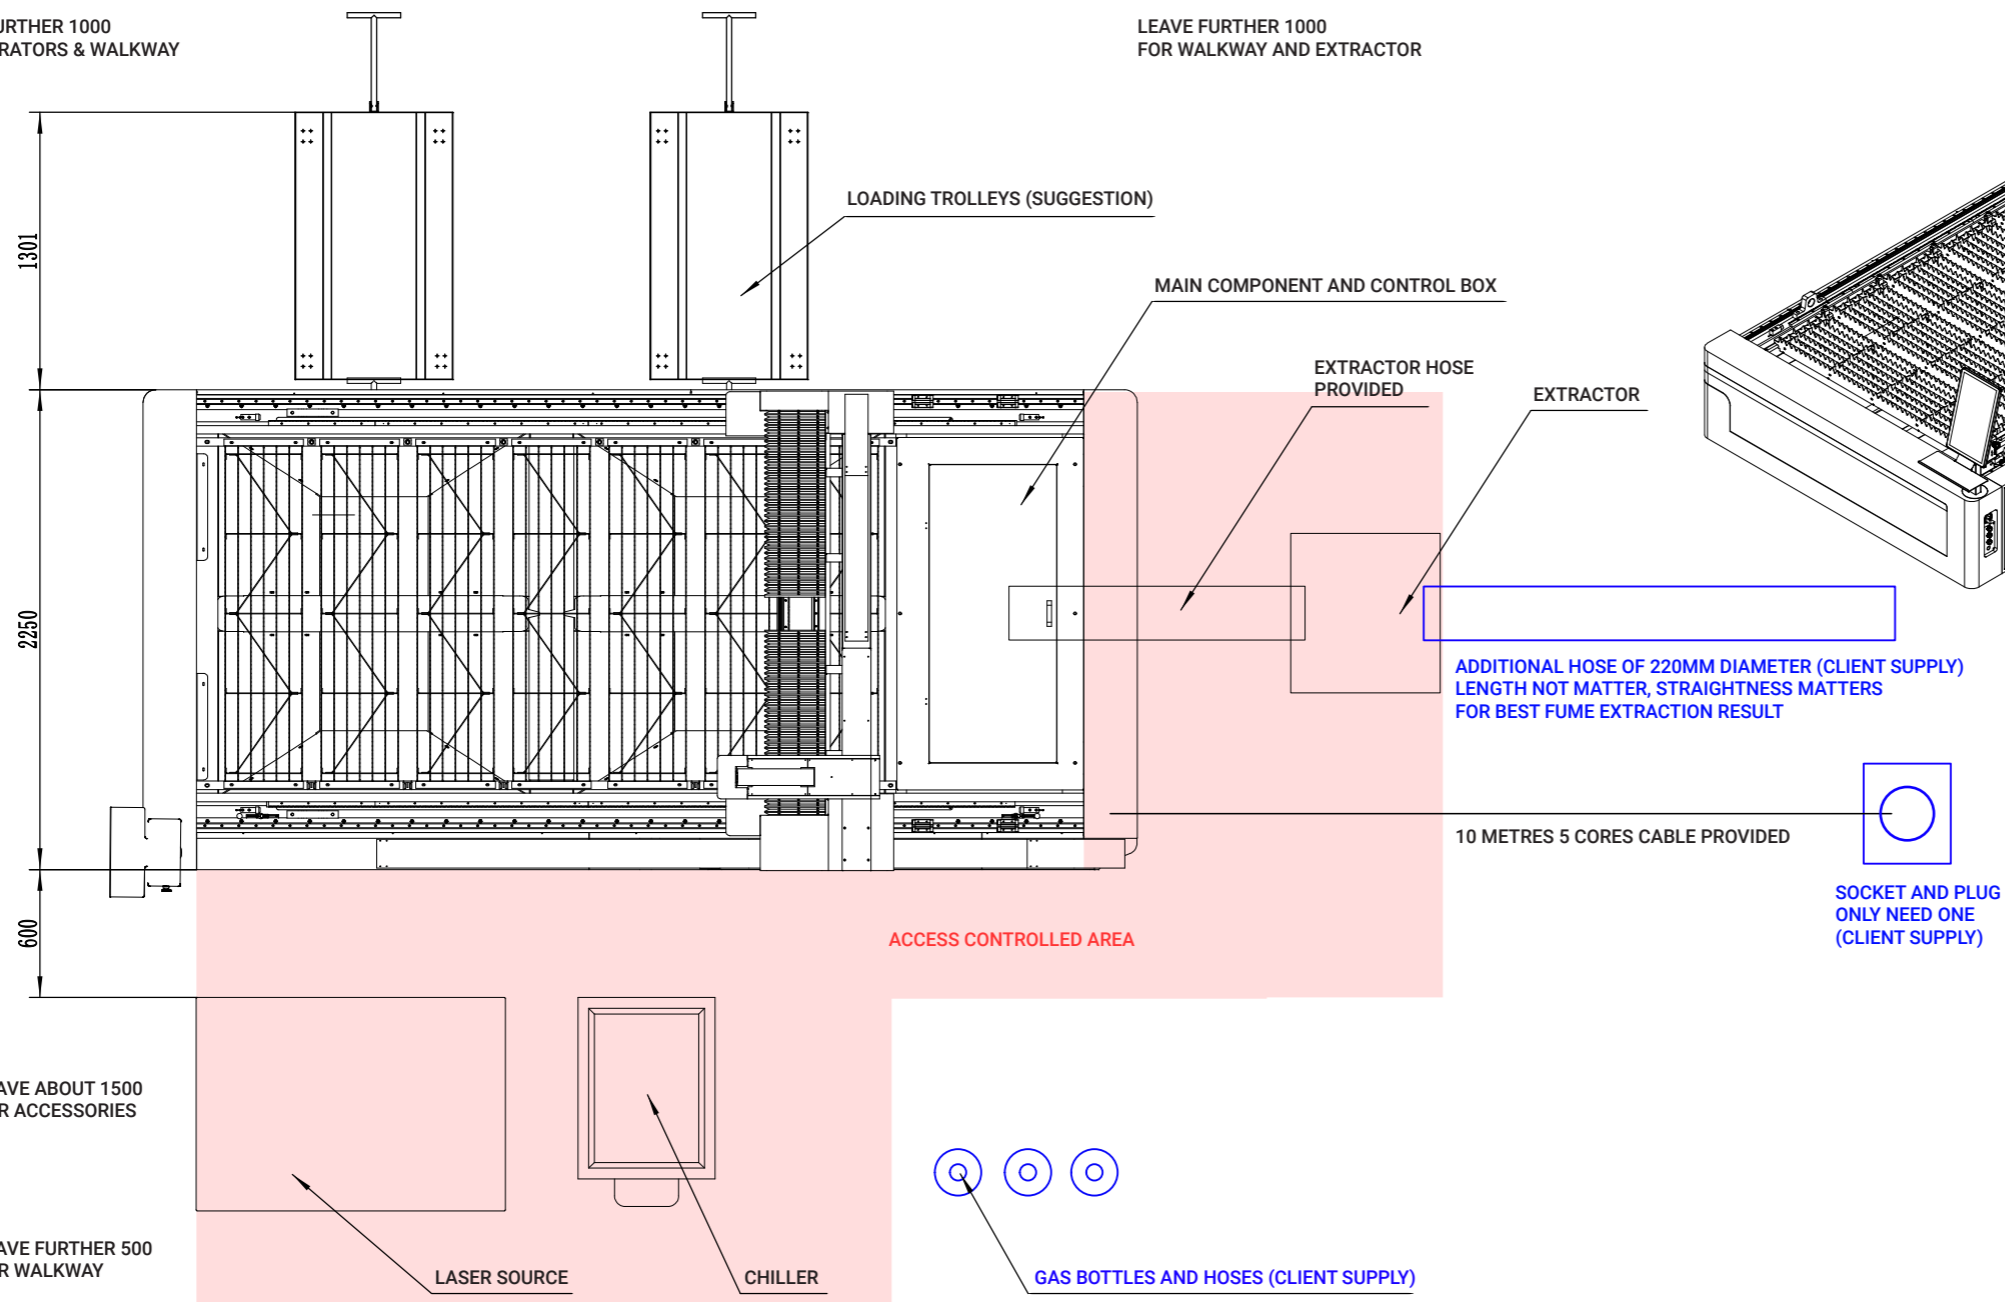

LEAVE ABOUT 1500
FOR ACCESSORIES

LEAVE FURTHER 500
FOR WALKWAY

LASER SOURCE

CHILLER

GAS BOTTLES AND HOSES (CLIENT SUPPLY)

SOCKET AND PLUG
ONLY NEED ONE
(CLIENT SUPPLY)